


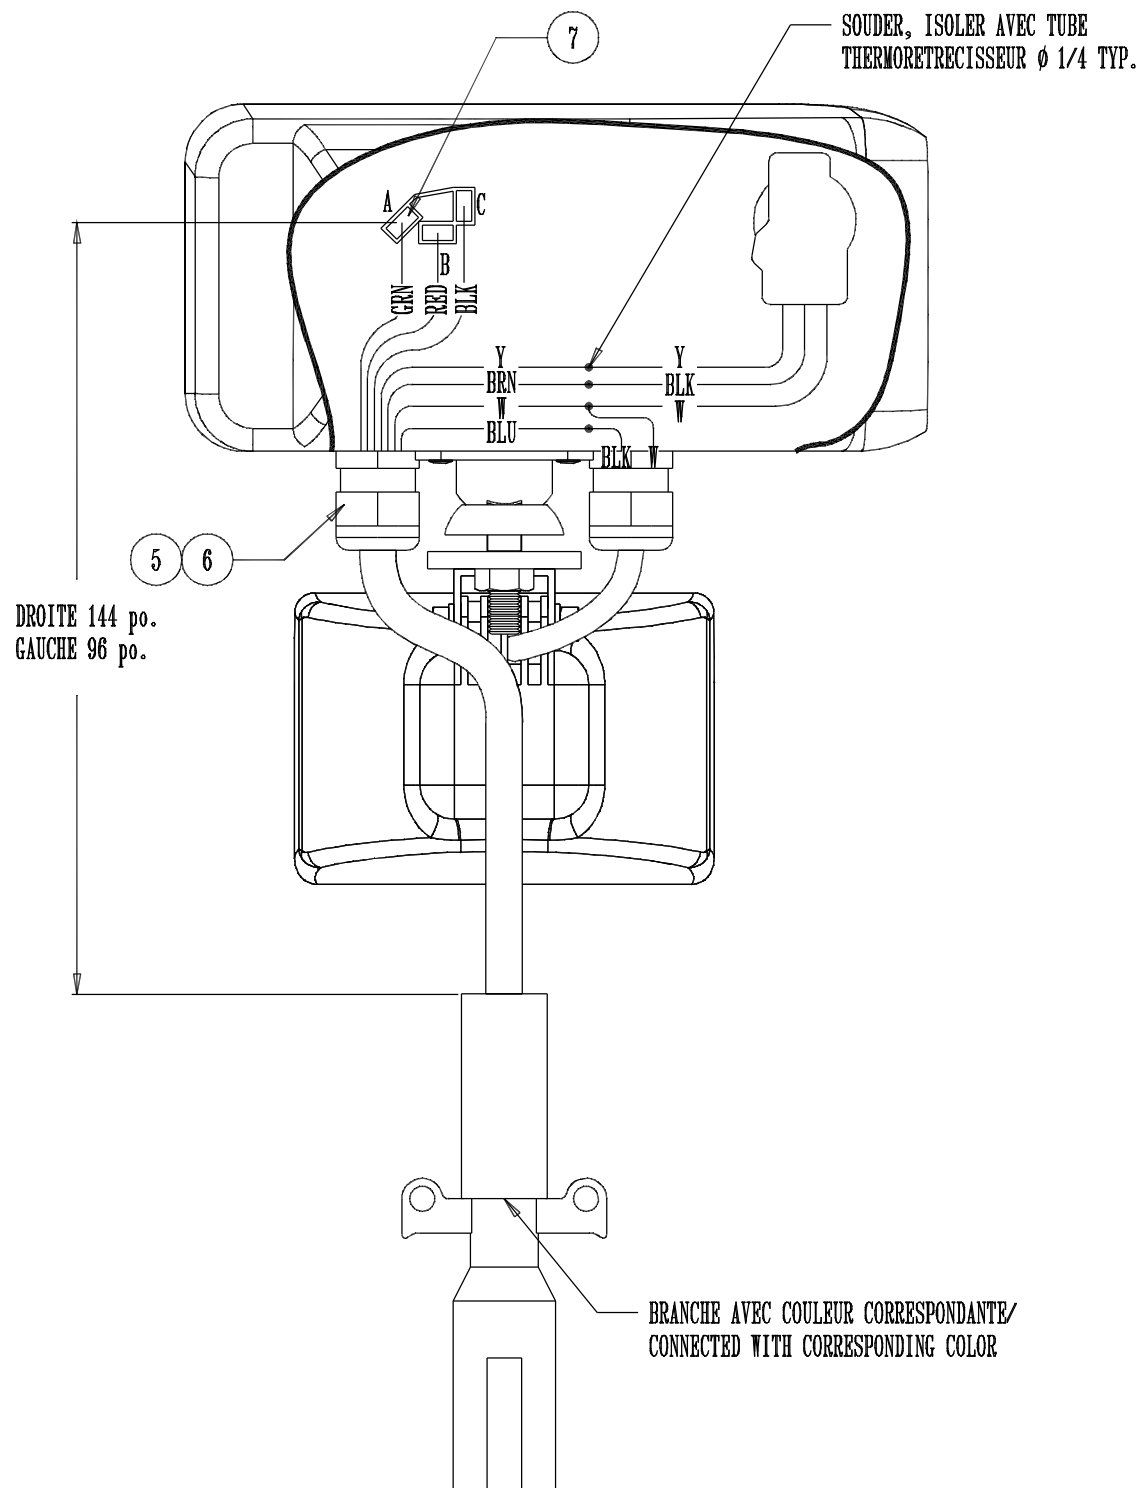

* NON-ILLUSTRE / NOT SHOWN

* 13	TUBE THERMO --- Ø 1/2 --- SHRINK TUBE	1	GRO GRO84-4003
* 12	TUBE THERMO --- Ø 3/8 --- SHRINK TUBE	1	GRO GRO84-4001
* 11	TUBE THERMO --- Ø 1/4 --- SHRINK TUBE	1	GRO GRO84-4000
* 10	TERMINAL FEMELLE / FEMALE CONNECTOR	4	*DQ-620C
9	PL FIXATION LUMIERE TRAVAIL / WORK LIGHT FIX PL	2	ACC-035-19
8	LUMIERE DE TRAVAIL / WORK LIGHT	2	TRL TL80394
* 7	TERMINAL FEMELLE / FEMALE CONNECTOR	6	*DQ-18651
* 6	RACCORD COMPRESSION --- 1/2 NPT --- COMP. CON.	2	*DE-8319399
* 5	ECROU PLASTIQUE --- Ø 1/2" --- PLASTIC NUT	2	*DE-NM13BK
4	FILS --- 6/14-1/12 GA --- WIRE	20pi	PHI PHI3-244
3	LUMIERE A NEIGE GAUCHE / LEFT SNOW LIGHT	1	TRL TRL80810
2	LUMIERE A NEIGE DROITE / RIGHT SNOW LIGHT	1	TRL TRL80820
1	PLUG MALE 7 BRINS / 7 PIN MALE PLUG	2	TRL TRL97158
NO	DESCRIPTION	NB	NO

ELP

TEL.(819) 983-5000
FAX.(819) 983-5555

TITRE:
TITLE: PHARES SURELEVES / SNOW LIGHT

QTEE
QTY

NO: CAM-001-06M

DATE: 24/06/07

CONCEPTION: ML

DESSINE PAR: DMW
DRAWN BY:

TYPE:
STRUCTURE

LUMIERE SURELEVE POUR HARNAIS